


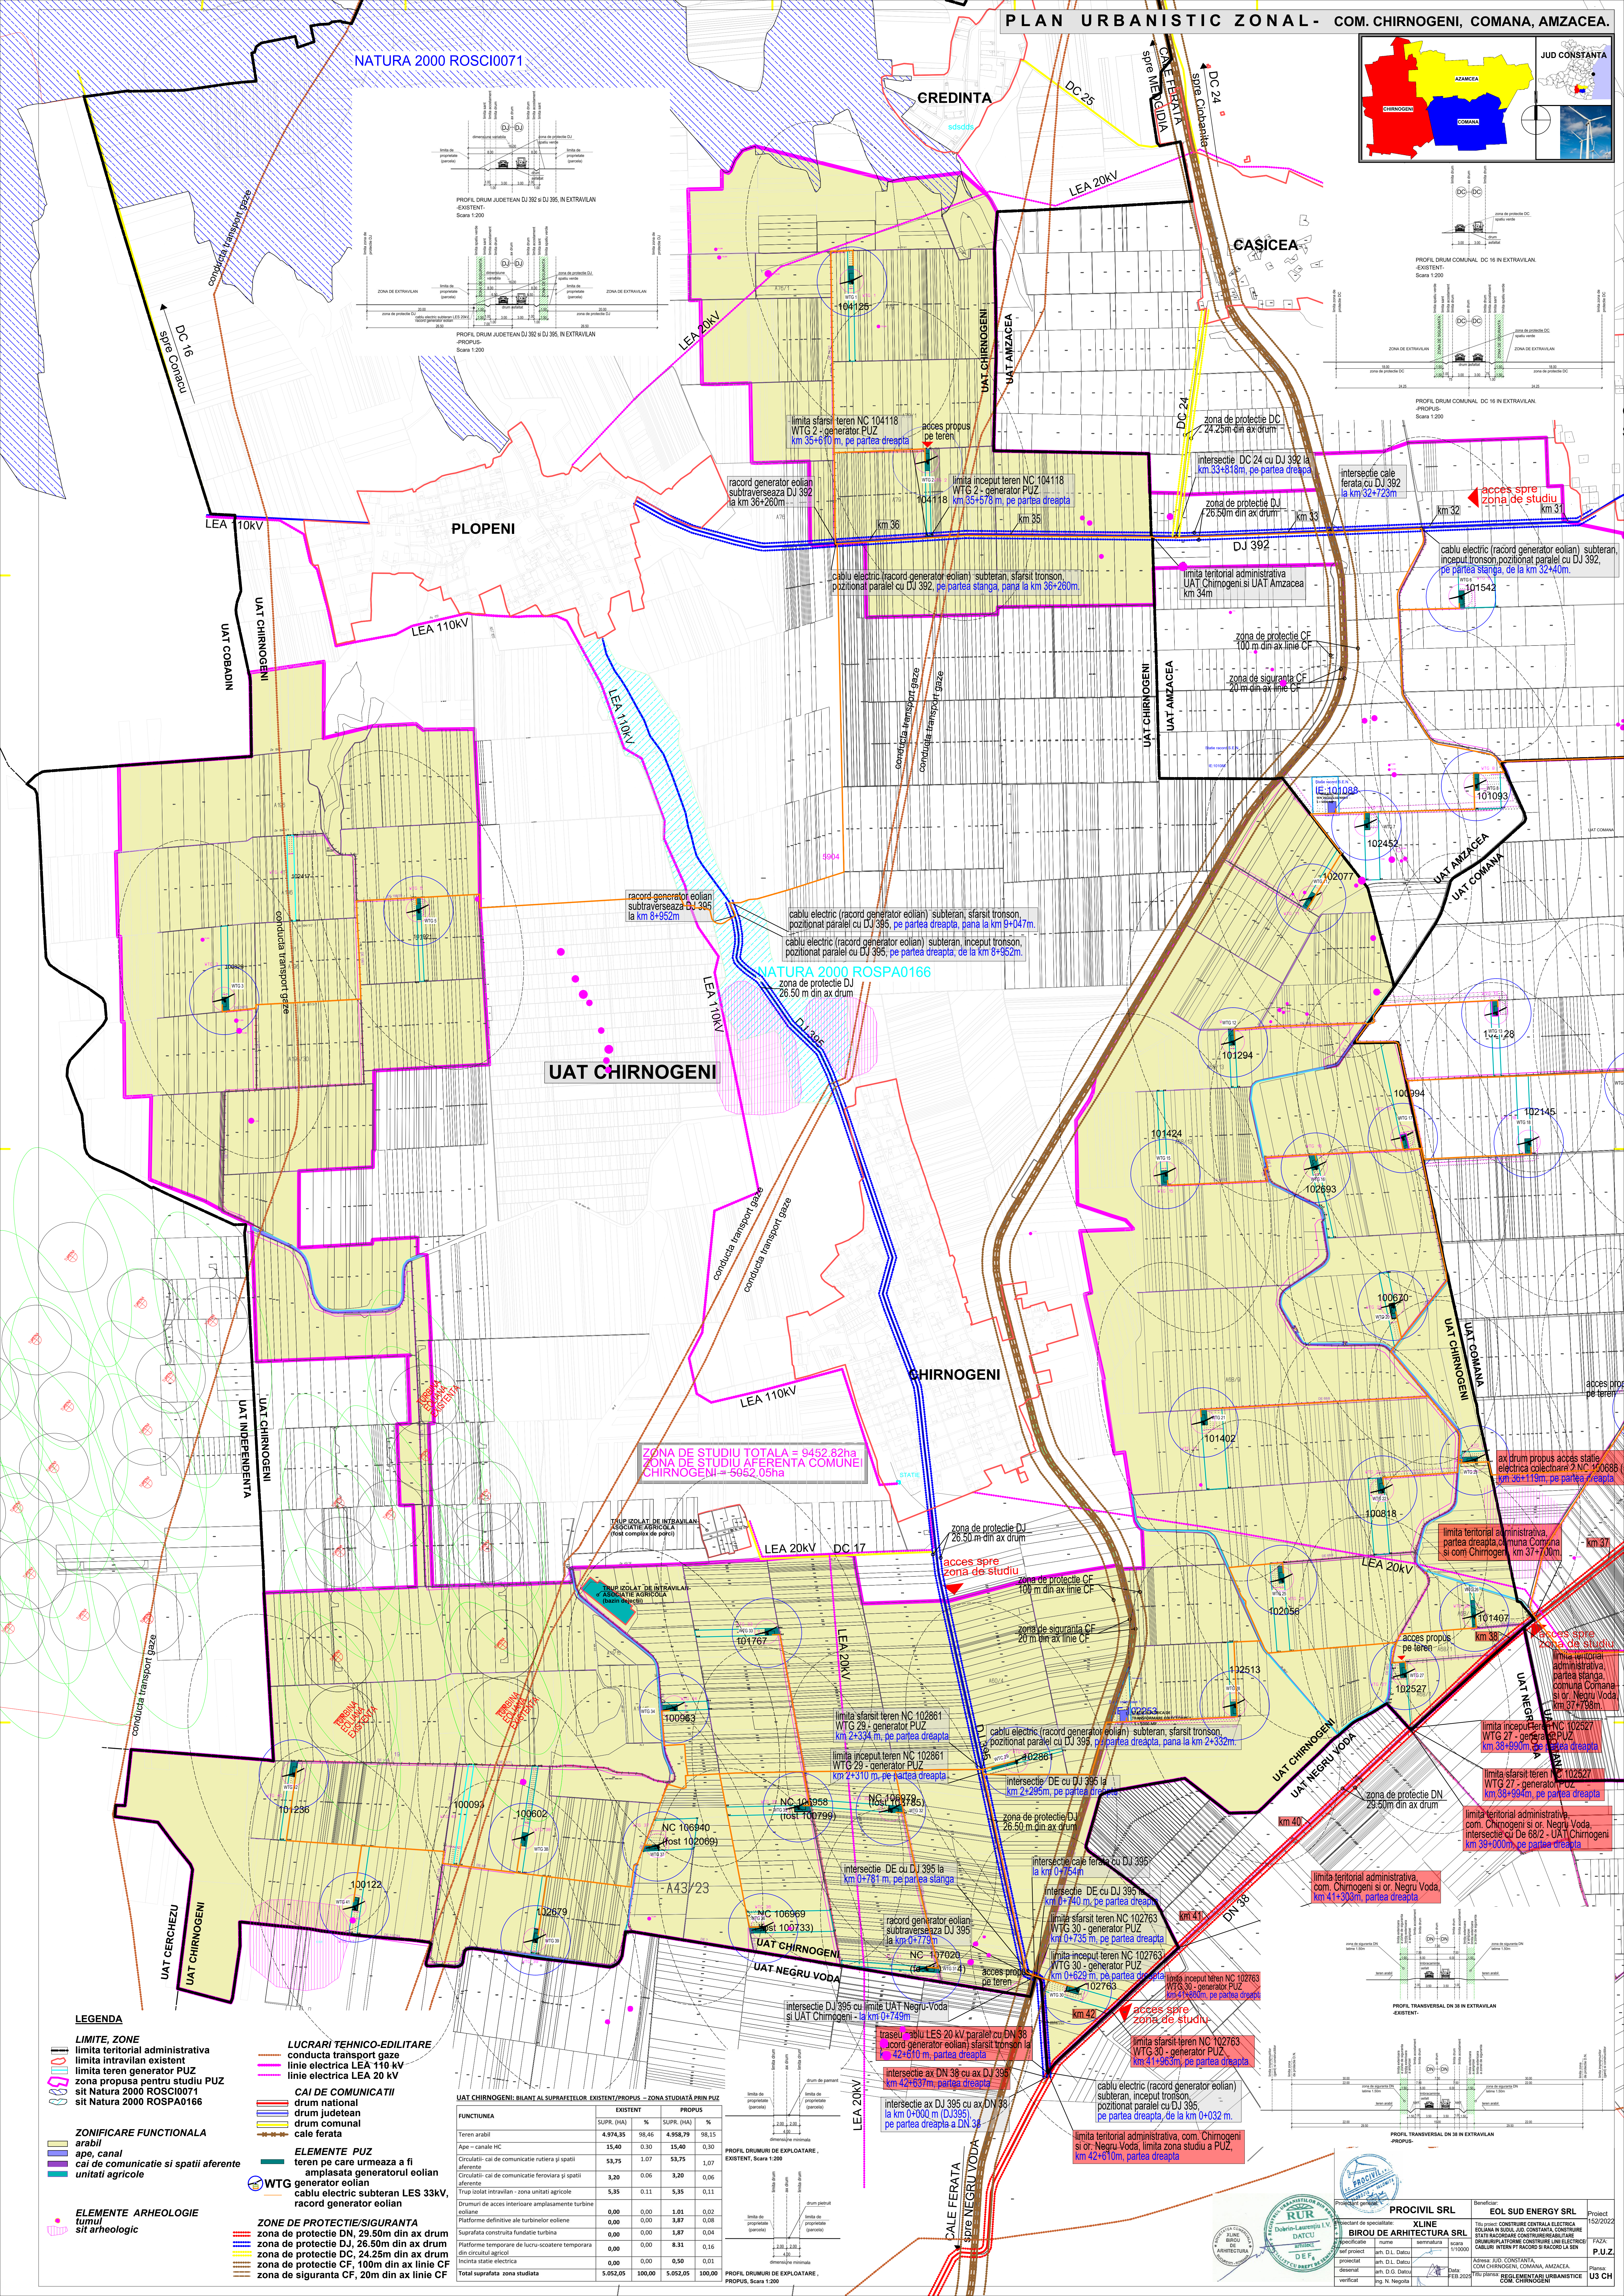

LIMITE, ZONE
 limita teritorial administrativa
 limita intravilan existent
 limita teren generator PUZ
 zona propusa pentru studiu PUZ
 sit Natura 2000 ROSCI0071
 sit Natura 2000 ROSPA0166

ZONIFICARE FUNCTIONALA
arabil
ape, canal
cai de comunicatie si spatii aferente
unitati agricole

ELEMENTE ARHEOLOGIE
tumul
sit arheologic

LUCRARI TEHNICO-EDILITARE
conducta transport gaze
linie electrice LEA 110 kV
linie electrice LEA 20 kV

CAI DE COMUNICATII
 drum national
 drum judetean
 drum comunal
 cale ferata

ELEMENTE PUZ
 teren pe care urmeaza a fi

 WTG generator eolian
cablu electric subteran LES 330
racord generator eolian

ZONE DE PROTECTIE/SIGURANTA
 zona de protectie DN, 29.50m din ax drum
 zona de protectie DJ, 26.50m din ax drum
 zona de protectie DC, 24.25m din ax drum
 zona de protectie CF, 100m din ax linie
 zona de siguranta CF, 20m din ax linie

FUNCTIUNEA	EXISTENT		NOU	
	SUPRA.1000	SUPRA.1000	SUPRA.1000	SUPRA.1000
Teren arabil	4.974,35	98,46	4.958,79	98,15
Ape – canale HC	15,40	0,30	15,40	0,30
Grădini: cel de comunicatie feroviar si spatii aferente	53,75	1,07	53,75	1,07
Grădini: cel de comunicatie feroviar si spatii aferente	3,20	0,06	3,20	0,06
Trup izolat intralan – zona unitatii agricole	5,35	0,11	5,35	0,11
Drumuri de acces interioare amplasamente turbinie	0,00	0,00	1,01	0,02
Platforme definitive ale turbinelor eolice	0,00	0,00	3,87	0,08
Suprafata constructia fundatia turbinii	0,00	0,00	1,87	0,04
Platforma temporara de lucru-constructia temporara a constructiilor agricole	0,00	0,00	8,31	0,16
Infrastructura electrica	0,00	0,00	0,50	0,01
Total suprafata zona studata	5.052,05	100,00	5.052,05	100,00

ROFIL DRUMURI DE EXPLOATARE ,
XISTENT, Scara 1:200

limita drum
sa drum
limita drum
drum pietru
limita de proprietate (parcels)
2.00 2.00
4.00
dimensiuni minima

ROFIL DRUMURI DE EXPLOATARE ,

ROFIL DRUMURI DE EXPLOATARE ,

[illegible]